


BENCH MARK: PT. 112, 5/8" REBAR FLUSH WITH GROUND, STA. 3+48, 31' RT.,
BENCH MARK: ELEV. = 1141.39

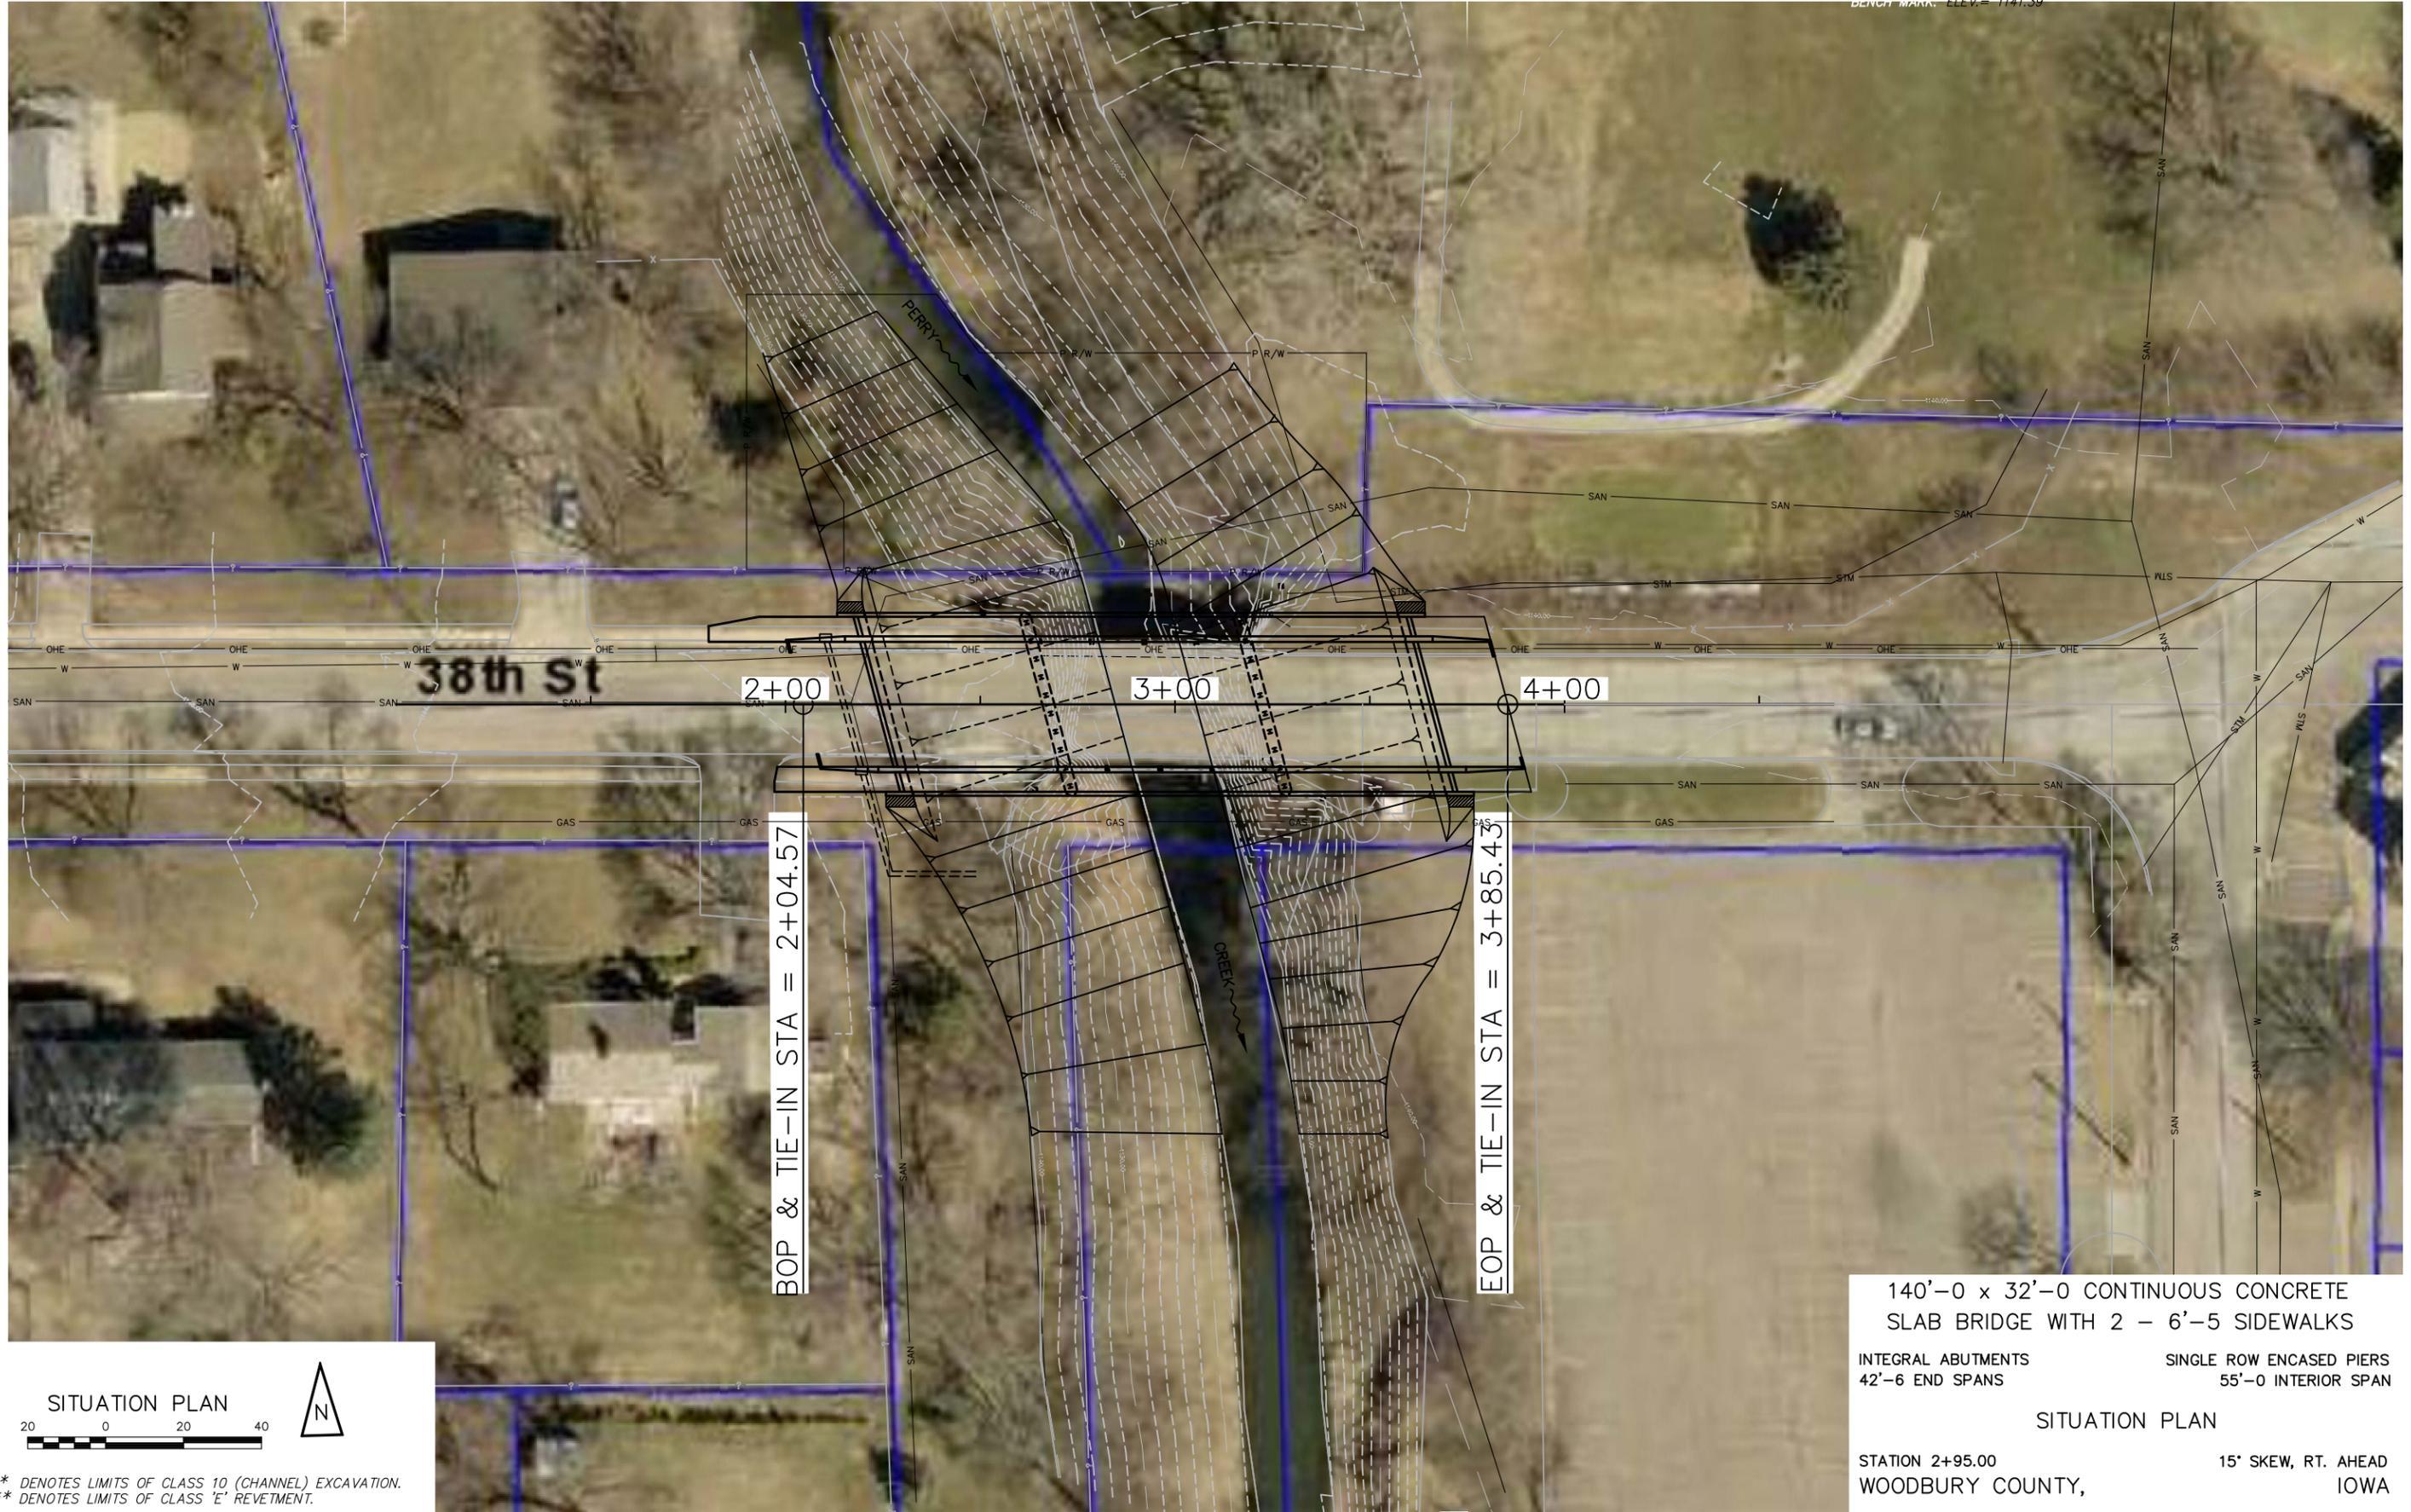

BOP & TIE-IN STA = 2+04.57

EOP & TIE-IN STA = 3+85.43

140'-0 x 32'-0 CONTINUOUS CONCRETE
SLAB BRIDGE WITH 2 - 6'-5 SIDEWALKS

INTEGRAL ABUTMENTS
42'-6 END SPANS
SINGLE ROW ENCASED PIERS
55'-0 INTERIOR SPAN

SITUATION PLAN

STATION 2+95.00
WOODBURY COUNTY,
IOWA
15' SKEW, RT. AHEAD



* DENOTES LIMITS OF CLASS 10 (CHANNEL) EXCAVATION.
** DENOTES LIMITS OF CLASS 'E' REVETMENT.